


### PROFIL TRANSVERSAL P7 CROSS SECTION P7 Sc. 1:100

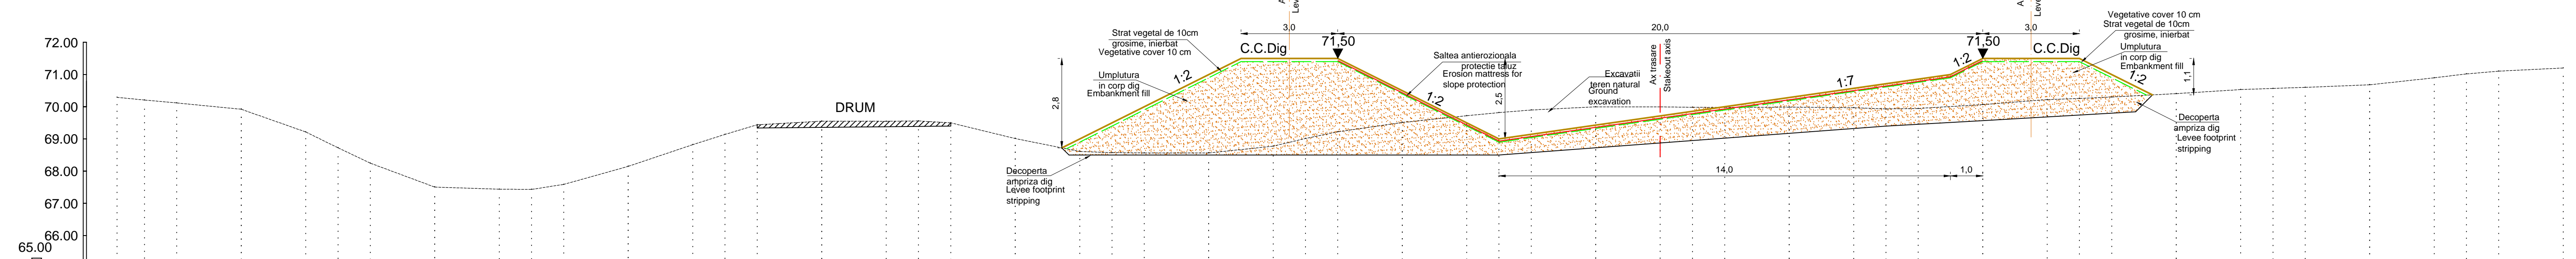

Punct	1	2	3	4	6	7	8	9	11	12	13	14	16	17	18	19	21	22	23	24	26	27	28	29	31	32	33	34	36	37	38	39	41	42	43	44	46	47	48	49	51	52	53	54	56	57	58	59	61	62	63	64
Cote teren	70.29	70.21	70.12	69.92	69.22	68.72	68.25	67.50	67.44	67.43	67.59	68.15	68.82	69.14	69.44	69.55	69.55	69.56	69.50	69.01	68.61	68.57	68.57	68.56	68.78	69.01	69.22	69.51	69.72	69.82	69.90	70.00	70.00	69.98	69.98	69.99	69.97	69.93	69.95	70.07	70.22	70.26	70.30	70.41	70.53	70.57	70.60	70.66	70.90	71.02	71.10	71.20
Dist. partiale	0.0	0.9	1.0	2.0	2.0	1.0	1.0	2.0	2.0	1.0	1.0	2.0	2.0	1.0	1.0	2.0	2.0	1.0	1.0	2.0	2.0	1.0	1.0	2.0	2.0	1.0	1.0	2.0	2.0	1.0	1.0	2.0	2.0	1.0	1.0	2.0	2.0	1.0	1.0	2.0	2.0	1.0	1.0	2.0	2.0	1.0	1.0	2.0	2.0	1.0	1.0	
Dist. cumulate	0.0	0.9	1.9	3.9	5.9	6.9	7.9	9.9	11.9	12.9	13.9	15.9	17.9	18.9	19.9	21.9	23.9	24.9	25.9	27.9	29.9	30.9	31.9	33.9	35.9	36.9	37.9	39.9	41.9	42.9	43.9	45.9	47.9	48.9	49.9	51.9	53.9	54.9	55.9	57.9	59.9	60.9	61.9	63.9	65.9	66.9	67.9	69.9	71.9	72.9	73.9	75.9

Coordonator C.T.E. Ing. Dragoş FLOROIU			
REVIZIE:	DATA:	MODIFICARE (CAUZA):	
<b>AQUAPROIECT S.A.</b> <small>J40/2518/1991</small> Departament: C.H. - I.F. Specialitatea: REGULARIZĂRI CURSURI DE APĂ		Denumire proiect: <b>Bridges the gap for innovations in disaster resilience - BRIGAD</b> Beneficiar: <b>ANAR</b>	
Proiectant:	ing. G. MIRA	Scara: 1:100	Denumire obiect: <b>PROFIL TRANSVERSAL P7 CROSS SECTION P7</b>
Desenat:	ing. G. MIRA		
Verificat:	ing. D. FLOROIU	Data: 2016	Faza PFU Pl. nr. 3 Revizia nr. -
Şef proiect:	ing. G. MIRA		
Şef departament:	ing. E. BELCIUG		