


PROFIL TRANSVERSAL P10
CROSS SECTION P10
Sc. 1:100

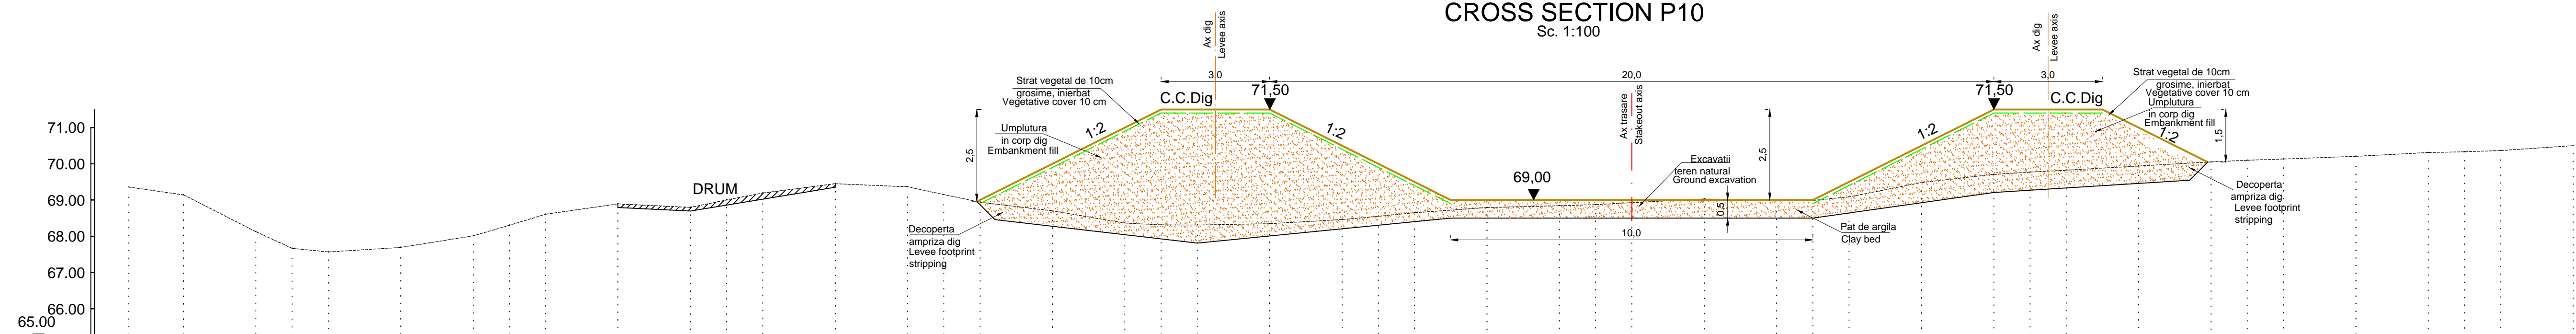

Punct	1	2	4	5	6	7	9	10	11	12	14	15	16	17	19	20	21	22	24	25	26	27	29	30	31	32	34	35	36	37	38	40	41	42	44	45	46	47	49	50	51	52	54	55	56	57
Cote teren	68.36	68.14	68.13	67.67	67.57	67.69	68.01	68.30	68.61	68.89	68.80	69.00	68.19	68.45	69.36	68.15	68.94	68.70	68.36	68.31	68.31	68.35	68.46	68.55	68.65	68.79	68.84	68.87	68.93	69.09	68.97	68.99	68.09	68.48	69.71	68.77	68.62	68.84	70.05	70.10	70.13	70.21	70.31	70.33	70.36	70.50
Dist. partiale		1.5	2.0	1.0	1.0	2.0	2.0	1.0	1.0	2.0	2.0	1.0	1.0	2.0	2.0	1.0	1.0	2.0	2.0	1.0	1.0	2.0	2.0	1.0	1.0	2.0	2.0	1.0	1.0	2.0	2.0	1.0	1.0	2.0	2.0	1.0	1.0	2.0	2.0	1.0	1.0	2.0	2.0	1.0	2.0	
Dist. cumulate	0.0	1.5	3.5	4.5	5.5	7.5	9.5	10.5	11.5	13.5	15.5	16.5	17.5	19.5	21.5	22.5	23.5	25.5	27.5	28.5	29.5	31.5	33.5	34.5	35.5	37.5	39.5	40.5	41.5	43.5	45.5	46.5	47.5	49.5	51.5	52.5	53.5	55.5	57.5	58.5	59.5	61.5	63.5	64.5	65.5	67.5

Coordonator C.T.E. Ing. Dragoş FLOROIU			
REVIZIE:	DATA:	MODIFICARE (CAUZA):	
AQUAPROIECT S.A. Departament: C.H. - I.F. Specialitatea: REGULARIZĂRI CURSURI DE APĂ		Denumire proiect: Bridges the gap for innovations in disaster resilience - BRIGAD Beneficiar: ANAR	
Proiectant:	ing. G. MIRA	Scara: 1:100	Denumire obiect: PROFIL LTRANSVERSAL P10 CROSS SECTION P10
Desenat:	ing. G. MIRA		
Verificat:	ing. D. FLOROIU		
Şef proiect:	ing. G. MIRA		
Şef departament:	ing. E. BELCIUG	Data: 2016	Faza PFI PI, nr. 6 Revizia nr. -