


# PROFIL LONGITUDINAL PRIN AX LUCRARE LONGITUDINAL PROFILE THROUGH WORK AXIS

Sc. 1:500/100

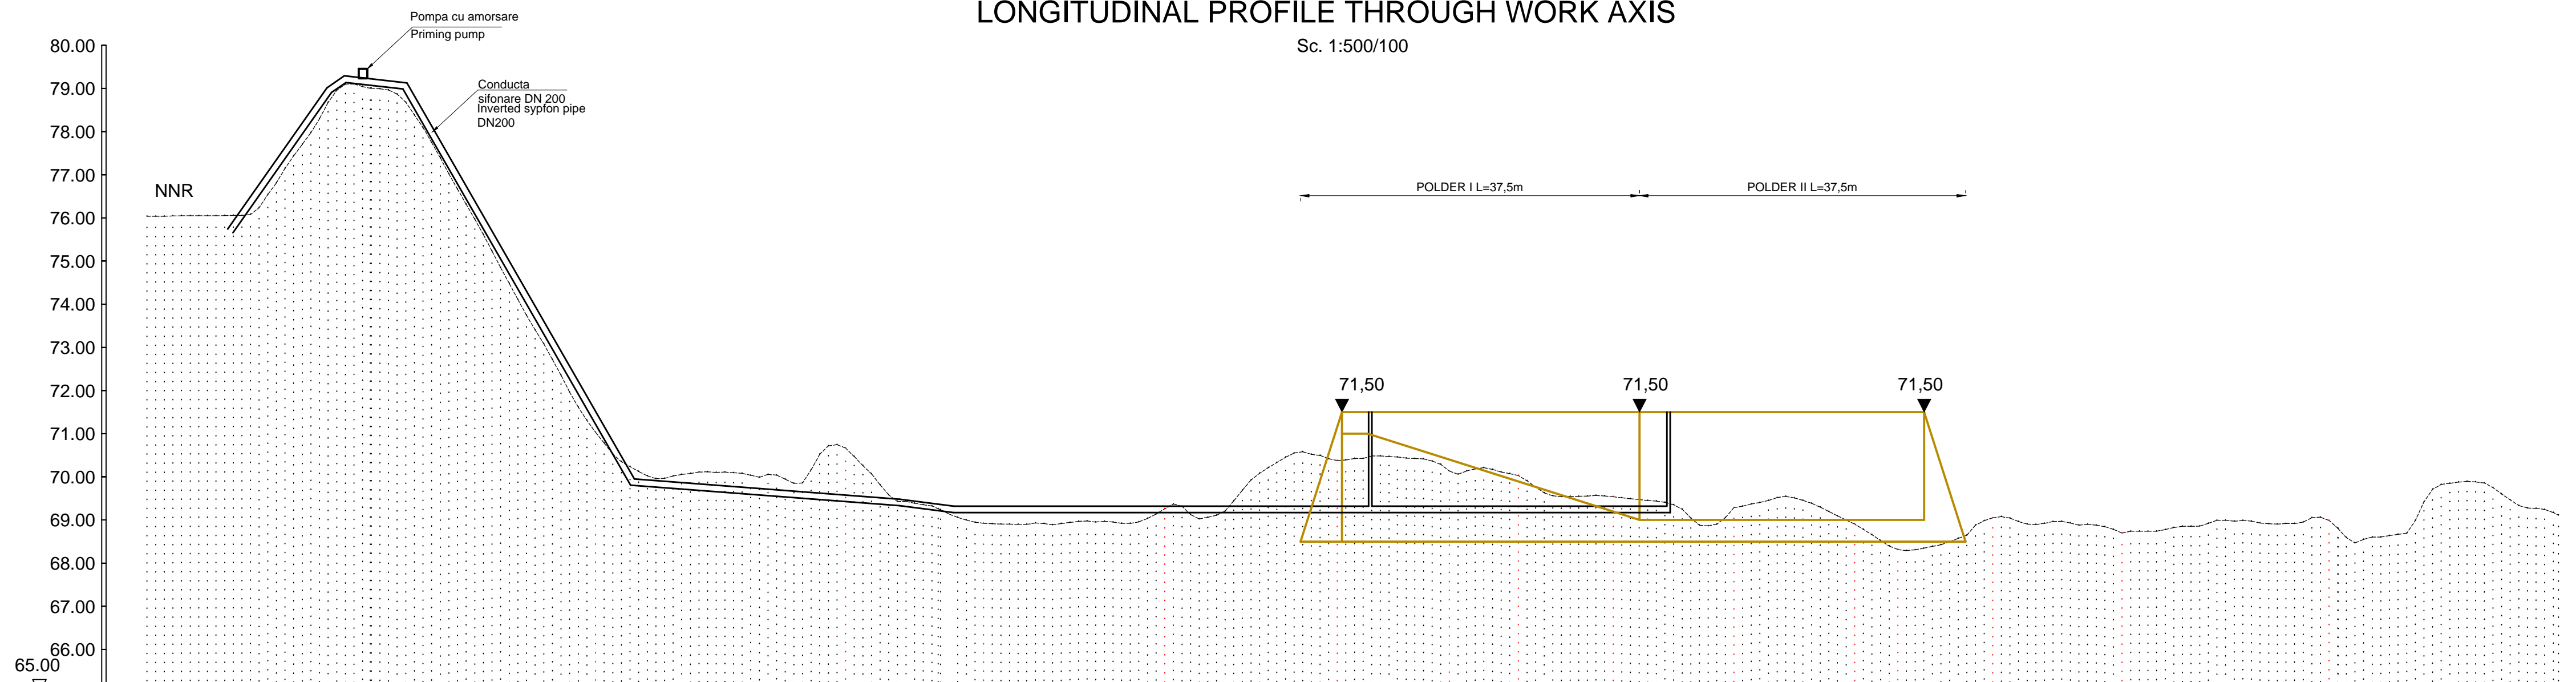

Punct	1	2	3	4	5	6	7	8	9	10	11	12
Cote teren	76.04	76.04	76.05	76.05	76.05	76.05	76.05	76.05	76.05	76.05	76.05	76.05
Dist. partiale	0.00	3.00	6.00	9.00	12.00	15.00	18.00	21.00	24.00	27.00	30.00	33.00
Dist. cumulate	0.00	3.00	6.00	9.00	12.00	15.00	18.00	21.00	24.00	27.00	30.00	33.00

Coordonator C.T.E. Ing. Dragoș FLOROIU

REVIZIE:	DATA:	MODIFICARE (CAUZA):		
<b>AQUAPROIECT S.A.</b> J40/2518/1991 Departament: C.H. - I.F. Specialitatea: REGULARIZĂRI CURSURI DE APĂ			Denumire proiect: <b>Bridges the gap for innovations in disaster resilience - BRIGAIID</b> Beneficiar: <b>ANAR</b>	Proiect nr. 700699/ 30.03.2016
Proiectant:	ing. G. MIRA	Scara: 1:500/100	Denumire obiect: PROFIL LONGITUDINAL PRIN AX LUCRARE LONGITUDINAL PROFILE THROUGH WORK AXIS	Faza PFU
Desenat:	ing. G. MIRA			Pl. nr. 2
Verificat:	ing. D. FLOROIU	Data: 2016		Revizia nr. -
Șef proiect:	ing. G. MIRA			
Șef departament:	ing. E. BELCIUG			